

Booth Assignments
 2021 Minnesota Private Colleges' Fall Recruiting Fair
 Tuesday, September 21, 2021

BY ORGANIZATION NAME		
Booth#	Interview Booth#	Organization Name
109, 111		Ameriprise Financial
101	1, 2	Andersen Window & Doors
309		Bell Bank
307	11	BerganKDV
207		BMO Harris Bank
211		Calabrio, Inc.
300	3	Cambria
205		CBRE
310	5	CLA (CliftonLarsonAllen)
105		Collabera Inc.
121		Cottingham and Butler
119		CPM
308		Emerson
304		Epic
301		Equitable Advisors
303		First Bank & Trust
305		Fishbowl Solutions
117		Gallagher
214		Hormel Foods
200		Land O'Lakes, Inc.
311		National Information Solutions Cooperative (NISC)
125, 224	6, 7	NorthMarq
115		Northwestern Mutual - Twin Cities
302		OST
220		Premier Roofing Company
306		Robert Half
209		RSM
201	9	Securian Financial
314		Spire Credit Union
318		SPS Commerce
226		Taylor
204		ThreeBridge
316		Travelers Insurance
208, 210		U.S. Bank
218		Uline
203		VerticalXchange
320		Wealth Enhancement Group
225		Xerxes Global

BY BOOTH NUMBER		
Booth#	Interview Booth#	Organization Name
101	1, 2	Andersen Window & Doors
105		Collabera Inc.
109, 111		Ameriprise Financial
115		Northwestern Mutual - Twin Cities
117		Gallagher
119		CPM
121		Cottingham and Butler
125, 224	6, 7	NorthMarq
200		Land O'Lakes, Inc.
201	9	Securian Financial
203		VerticalXchange
204		ThreeBridge
205		CBRE
207		BMO Harris Bank
208, 210		U.S. Bank
209		RSM
211		Calabrio, Inc.
214		Hormel Foods
218		Uline
220		Premier Roofing Company
225		Xerxes Global
226		Taylor
300	3	Cambria
301		Equitable Advisors
302		OST
303		First Bank & Trust
304		Epic
305		Fishbowl Solutions
306		Robert Half
307	11	BerganKDV
308		Emerson
309		Bell Bank
310	5	CLA (CliftonLarsonAllen)
311		National Information Solutions Cooperative (NISC)
314		Spire Credit Union
316		Travelers Insurance
318		SPS Commerce
320		Wealth Enhancement Group

2021 Minnesota Private Colleges' Fall Recruiting Fair

Tuesday, September 21, 2021
 12 - 4 PM (CST) | Recruiting Fair
 12 - 5 PM (CST) | Private Interviews

Student Coat/Bag Check: M100F (one level up)

MN Private Colleges' Fall Recruiting Fair

Show Name: MN Private Colleges' Fall Recruiting Fair


Show Dates: 9/21/21

Facility: Minneapolis CC

City, State: Minneapolis, MN

Location: L100

Legend:

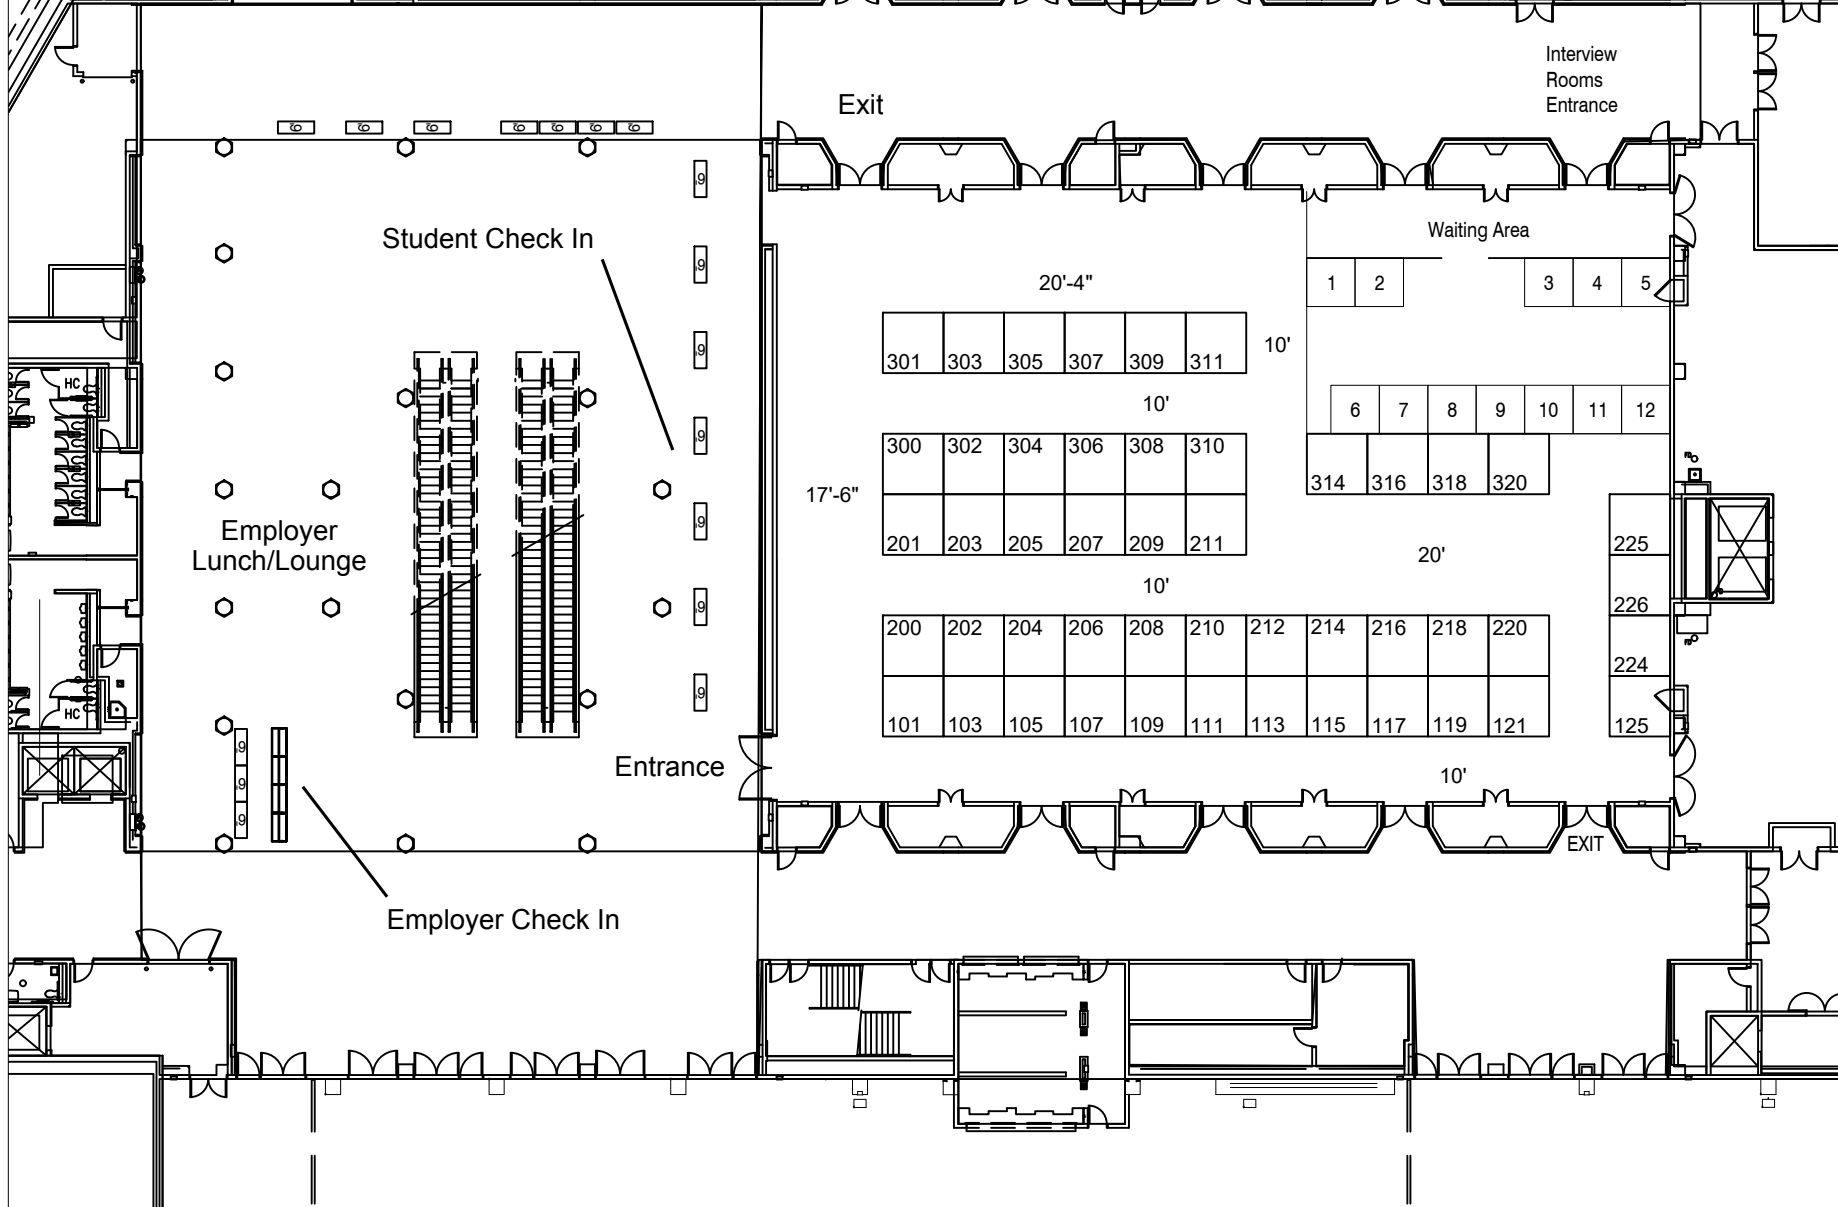

AE: Tom Boehm

Show Number: 13600-21

Drawn By: Jocie Braaksma

Revised: 8/23/2021 1:44 PM

File: 13600_21 MN Private Colleges Fall Recruiting Fair - r4.dwg

Every effort has been made to ensure the accuracy of all information contained on this floor plan. However, no warranties, either expressed or implied are made with respect to this floor plan. If the location of building columns, utilities or other architectural components of the facility is a consideration in the construction of an exhibit, it is the sole responsibility of the exhibitor to physically inspect the facility to verify all dimensions and locations.

